




**SITE PLAN**  
**SCALE: 1" = 150'-0"**

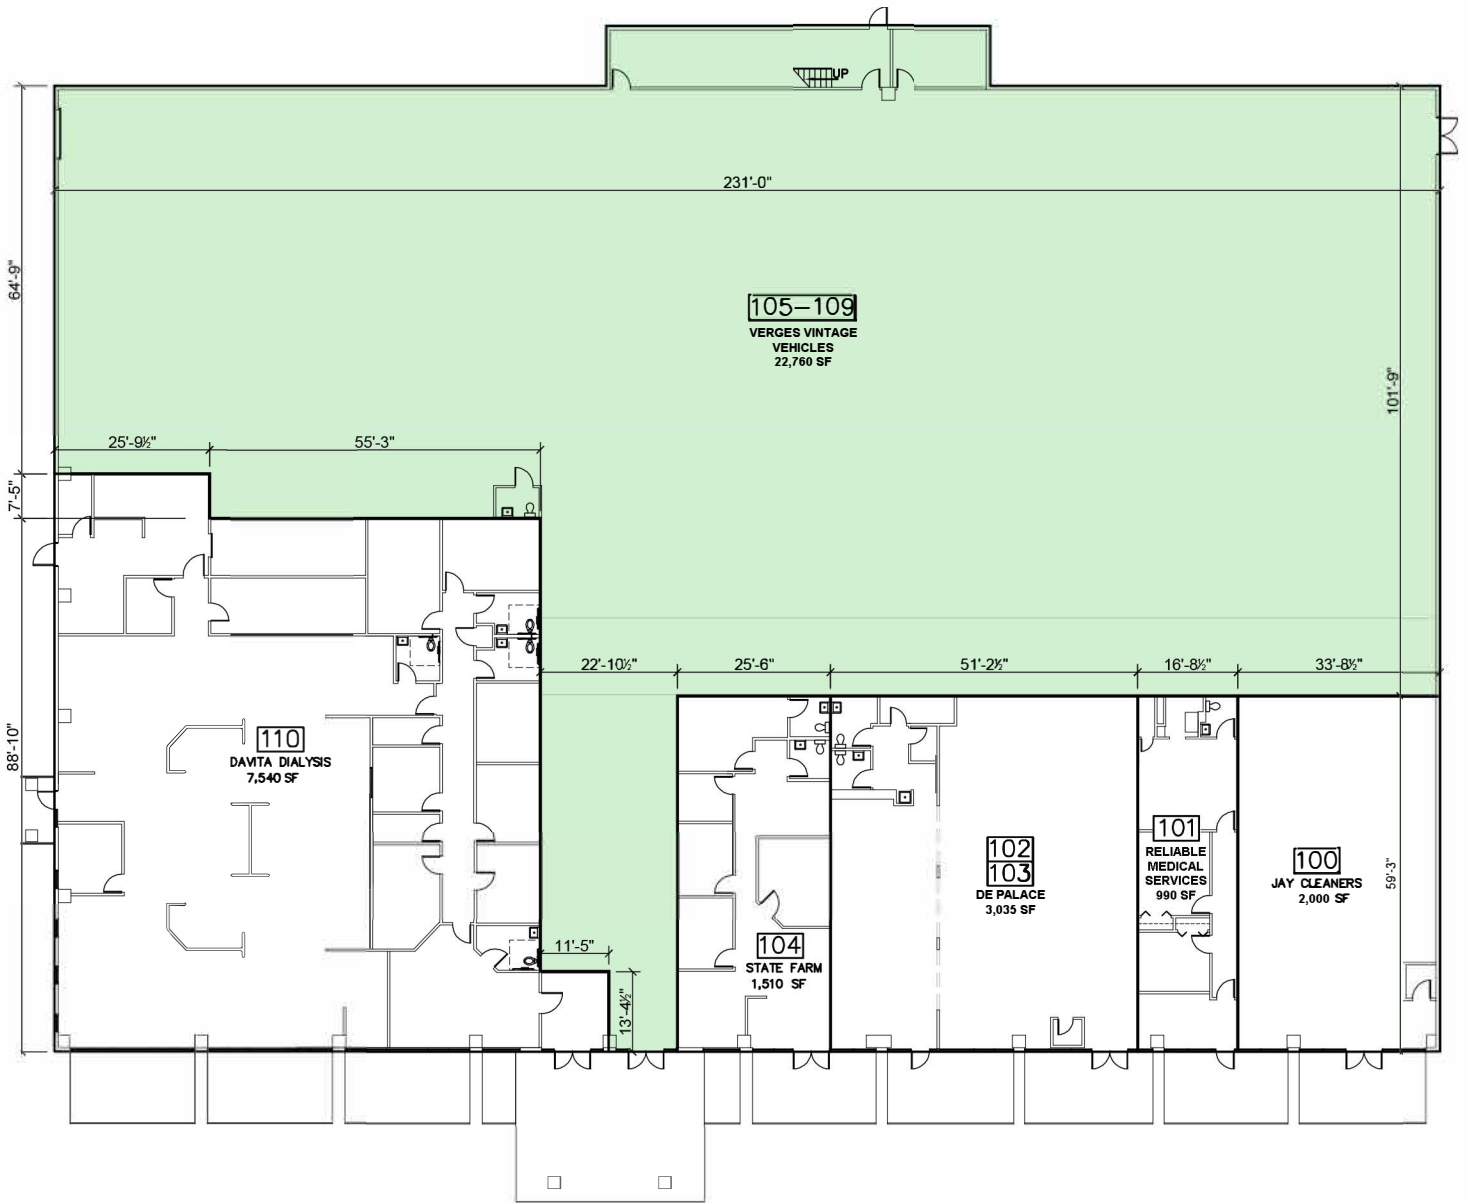



Available Suites

Common Areas

5555 BULLARD AVE

SCALE: 1/32" = 1'-0"